


"THE INFORMATION ON THESE DRAWINGS WAS COMPILED UTILIZING AS-BUILT DRAWINGS FROM PREVIOUS PROJECTS AND AS-BUILT INFORMATION FROM CURRENT PROJECTS. THEREFORE ACCURACY IS NOT GUARANTEED AND SHOULD BE FIELD CONFIRMED."

| LEGEND                  |                        |
|-------------------------|------------------------|
| FUTURE FORTIS PRIMARY   | — (dashed purple line) |
| EXISTING FORTIS PRIMARY | — (dashed blue line)   |
| EXISTING SROW           | — (dashed orange line) |
| SUGGESTED SROW          | — (dashed cyan line)   |

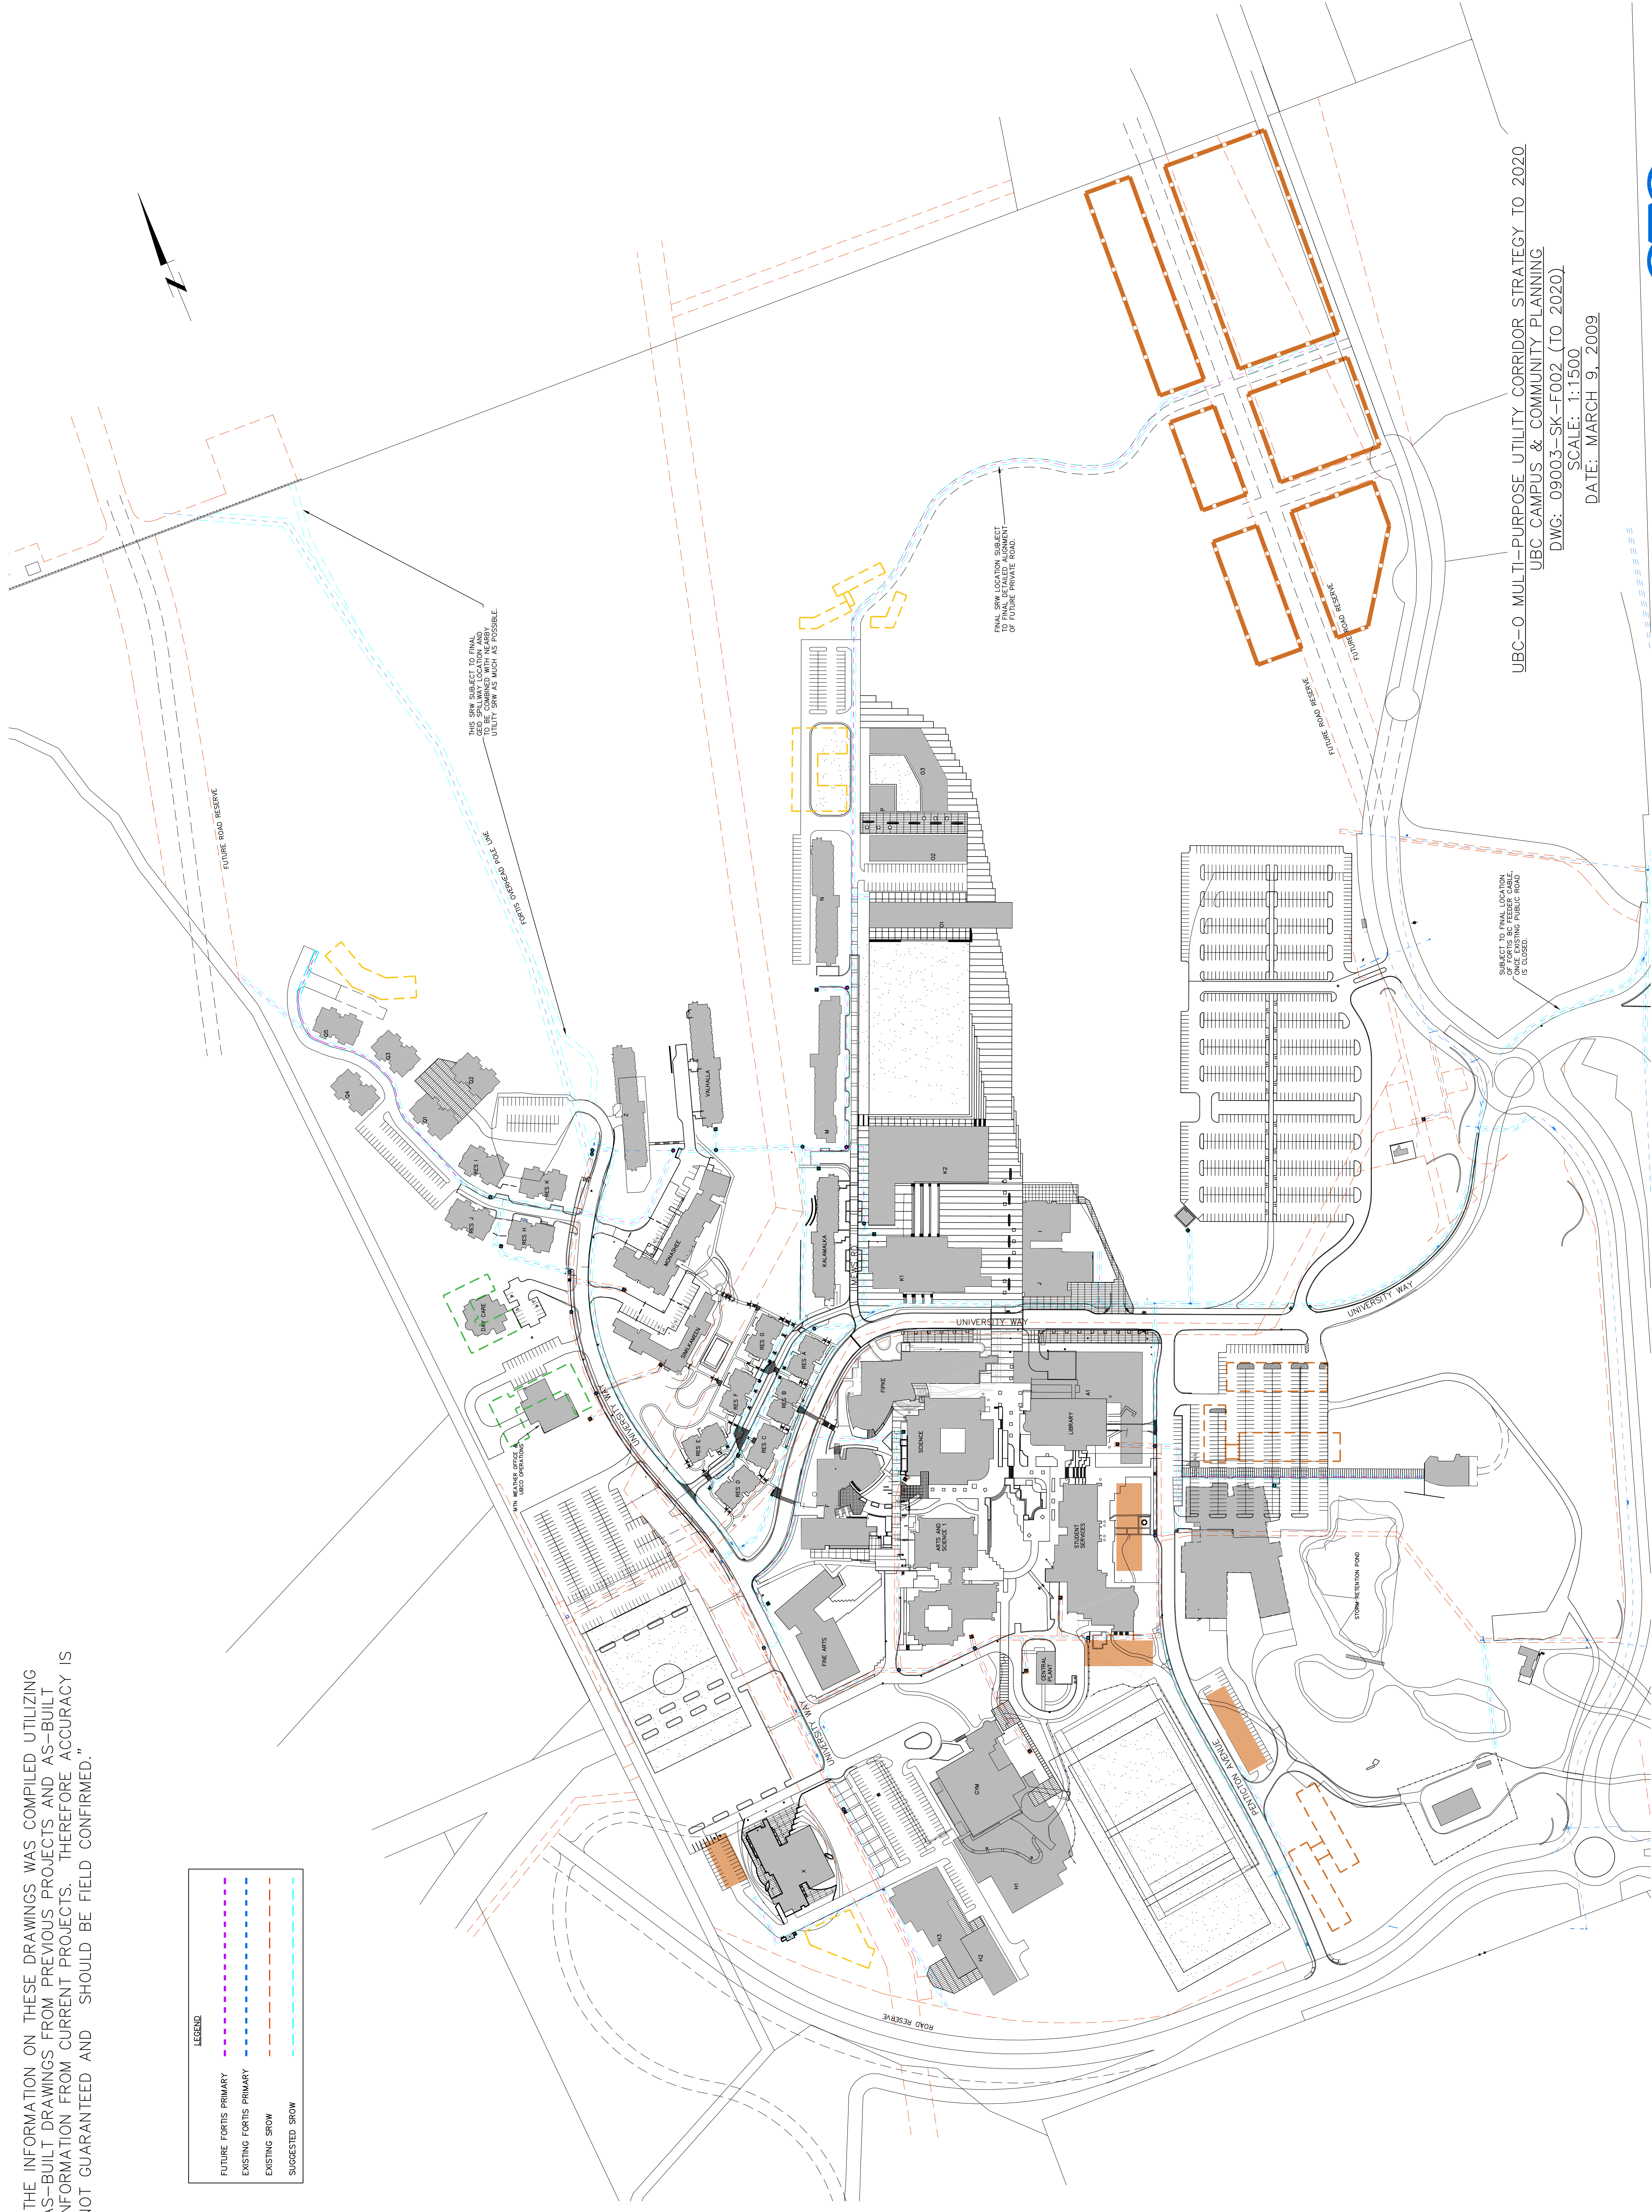

THIS SROW SUBJECT TO FINAL GEOID SURFACE LOCATION AND UTILITY SROW AS MUCH AS POSSIBLE.

FINAL SROW LOCATION SUBJECT OF FUTURE PRIVATE ROAD.

UBC-O MULTI-PURPOSE UTILITY CORRIDOR STRATEGY TO 2020  
 UBC CAMPUS & COMMUNITY PLANNING  
 DWG: 09003-SK-F002 (TO 2020)  
 SCALE: 1:1500  
 DATE: MARCH 9, 2009

SUBJECT TO FINAL LOCATION OF OPTIC FIBER CABLE, OPTIC FIBER CABLE IS CLOSED.